

For Sale

Of Interest to Investors, Developers and Occupiers
Substantial, Extended, Period Property with rear Car Parking

'The Chestnuts', 9 Mundy Street, Heanor, Derbyshire, DE75 7EB



- Semi-detached former period residence used more recently as offices and consulting rooms
- Substantial single storey extension to the rear
- Rear car parking for 8 cars plus single garage
- Potential redevelopment opportunity – subject to planning consent

Location

Heanor is a town in the Amber Valley district of Derbyshire.

It lies 8 miles (13 km) north-east of Derby and 9.5 miles (15.3 km) west-north-west of Nottingham.

Junction 26 of the M1 motorway network is approximately 16 miles to the south-east (via the A610) and Junction 28 is some 11 miles to the north east.

Langley Mill rail station, one mile east of Heanor town centre, has services to Nottingham, Sheffield and beyond.

Bus routes link Heanor with Nottingham, Derby, Mansfield and other towns and cities in the area.

The Property

The property comprises a gas centrally heated three storey semi-detached building of traditional red brick construction beneath a hipped and pitched tile clad roof.

There is mock Tudor timber detailing to the front gable and there are stone surrounds and mullions to the external windows and main entrance door.

The original 3 storey building was formerly occupied as a dwelling house but was more recently used and occupied by the Barnardo's Charity as offices and consulting/counselling rooms.



Internally, the ground floor accommodation has been arranged to create an administration office (sub-divided into two separate rooms), a reception/waiting room, three 'activity' rooms, a fitted kitchen, a Laundry together with Ladies, Gents and disabled WC accommodation.

There are three further offices and two WCs located at first floor level.

The second floor comprises a single large room which has been sub-divided and used as storage accommodation.

There is a walled forecourt garden with further garden area to the right hand side of the property where a single garage can be also found.



To the rear of the property there is a substantial single storey extension, and a tarmac surfaced car park for up to 8 cars, accessed from Lilac Grove, via Wilmot Street.

Lilac Grove is a private road providing access to and from a number of properties and we believe that is maintained at the joint expense of the beneficiaries.

Accommodation

The accommodation has been measured on a **Net Internal Area (NIA)** basis in accordance with the RICS Code of Measuring Practice.

Ground Floor 1,495 sq ft (139 sq m)

First Floor 615 sq ft (57 sq m)

Second Floor 440 sq ft (41sq m)

NET INTERNAL AREA 2,550 SQ FT (237 SQ M)

Floor areas are provided for guidance only and interested parties should rely on their own measurements.



Non-Domestic Rates

Having accessed the online Rating List, we have established that the property has been assessed for Non-Domestic Rates as follows:

Rateable Value: £18,750 (from 1st April 2026)

This is not what you will pay.

Interested parties should make their own enquiries of Derby City Council Non-Domestic Rates Department to ensure that this reflects the current position and to determine the actual rates liability.

Please also note that the Rateable Value may change if your proposed use of the building differs from the use currently registered in the Rating List.



Town & Country Planning


We are given to understand that the property has been used as offices for a number of years and have assumed that it has the benefit of planning consent for use falling within Class E of the Town & Country Planning (Use Classes) Order.

However, interested parties should make their own enquiries of Amber Valley Borough Council Planning Department to verify that this is the current position and to discuss any proposed alternative use, or potential redevelopment, of the property.



Energy Performance Certificate (EPC)

This property's energy rating is D.

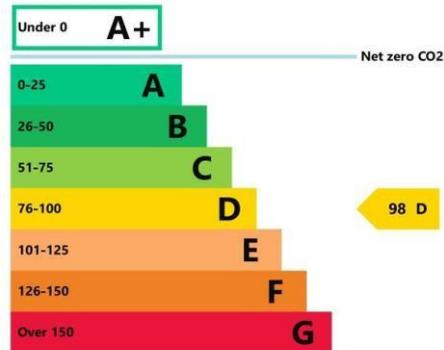

Terms

The property is offered for sale with full vacant possession upon completion.



Price

£339,950


Value Added Tax (VAT)

All figures are quoted net of VAT



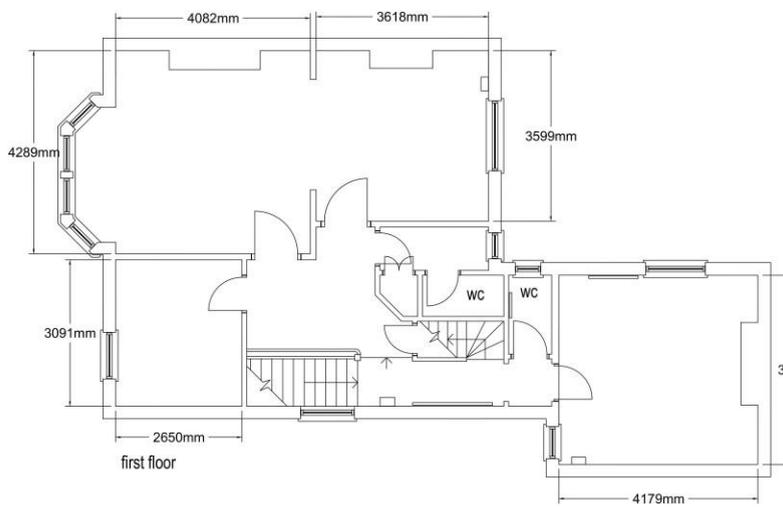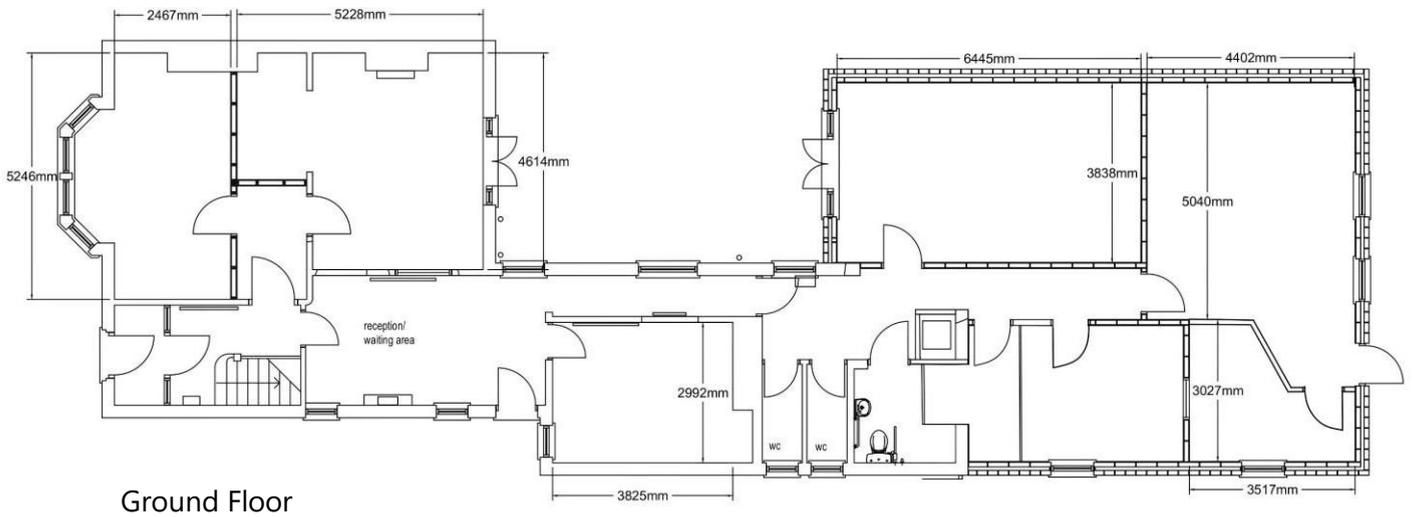


First Floor

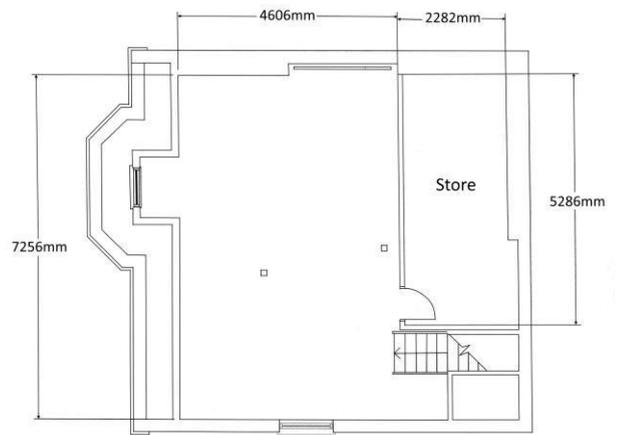

Second Floor

Floor plans are indicative of the current layout and are for illustration only.

The plans are not to scale

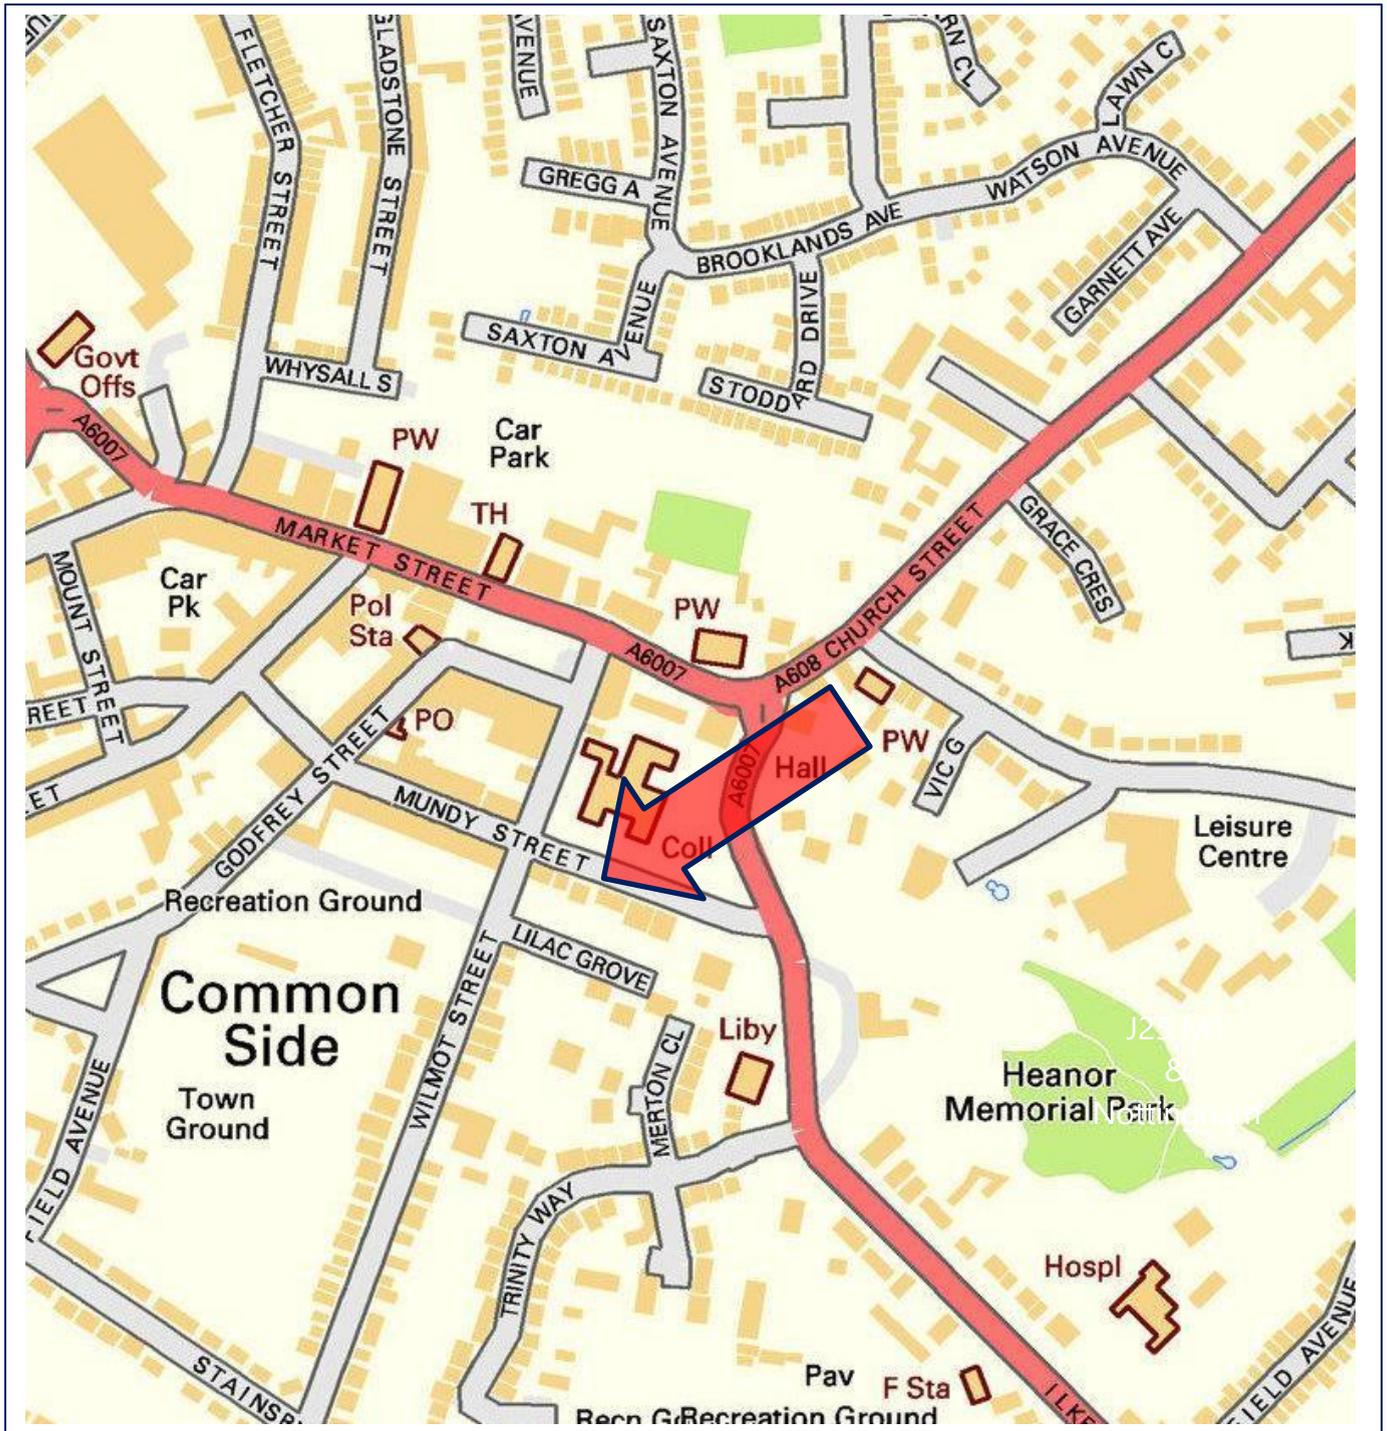

Misrepresentation Act 1991

Messrs. Raybould & Sons, for themselves and for the Vendors of this property whose Agents they are, give notice that: 1. These particulars do not constitute any part of, an offer or a Contract. 2. All statements contained in these particulars as to this property are made without responsibility on the part of Messrs. Raybould & Sons, or the Vendor. 3. None of the statements contained in these particulars are to be relied on as statements or representations of fact. 4. Any intending Purchaser must satisfy himself by inspection or otherwise as to the correctness of each of the statements contained in these particulars. 5. The Vendor does not make or give, and neither Messrs. Raybould & Sons, nor any person in their employment has any authority to make or give, any representation or warranty whatever in relation to this property. 6. Dimensions, distances and floor areas are approximate and given for guidance purposes only. Potential purchasers should satisfy themselves as to the validity of the guide figures given. 7. Information on tenure or vacancies is provided in good faith and prospective purchasers should have the information verified by their solicitors prior to purchase. 8. Information on rating assessments, availability of services and Town and Country planning matters have been obtained by an oral enquiry to the appropriate authorities. Messrs. Raybould & Sons do not warrant that there are no connection charges inherent in the availability of services to the unit. Prospective purchasers should obtain written confirmation prior to entering into a contract for purchase or lease. 9. All guide price and rental figures are quoted exclusive of VAT unless expressly stated to the contrary. 10. Nothing in these particulars shall be deemed to be a statement that the property is in good condition or otherwise, nor that any services, heating, plumbing, electrical installations, appliances, equipment or mechanical installations and facilities are in good working order nor that the property and land are free from contamination or deleterious material.

Tel: 01332 295555 raybouldandsons.co.uk